

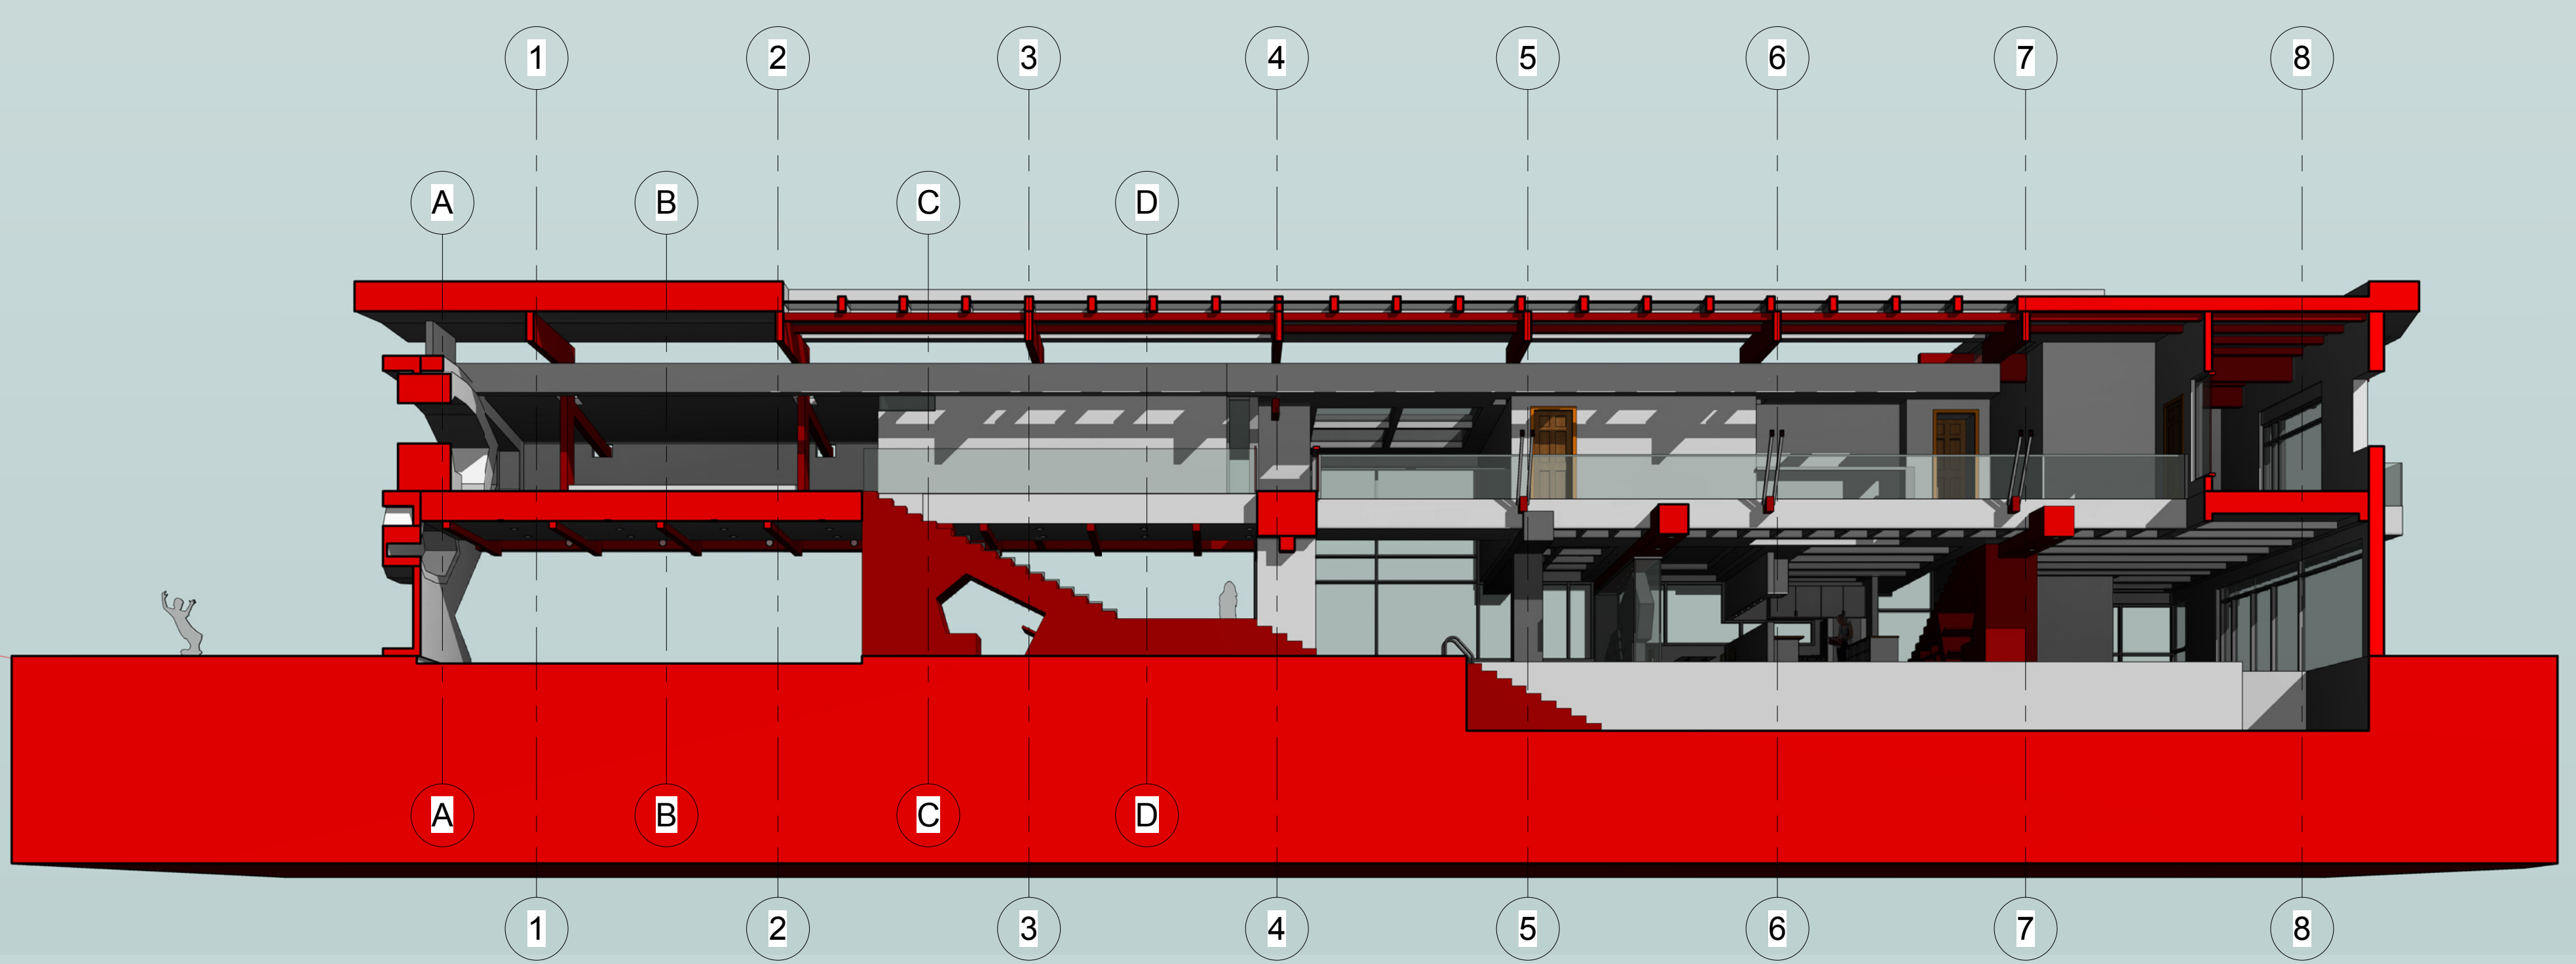
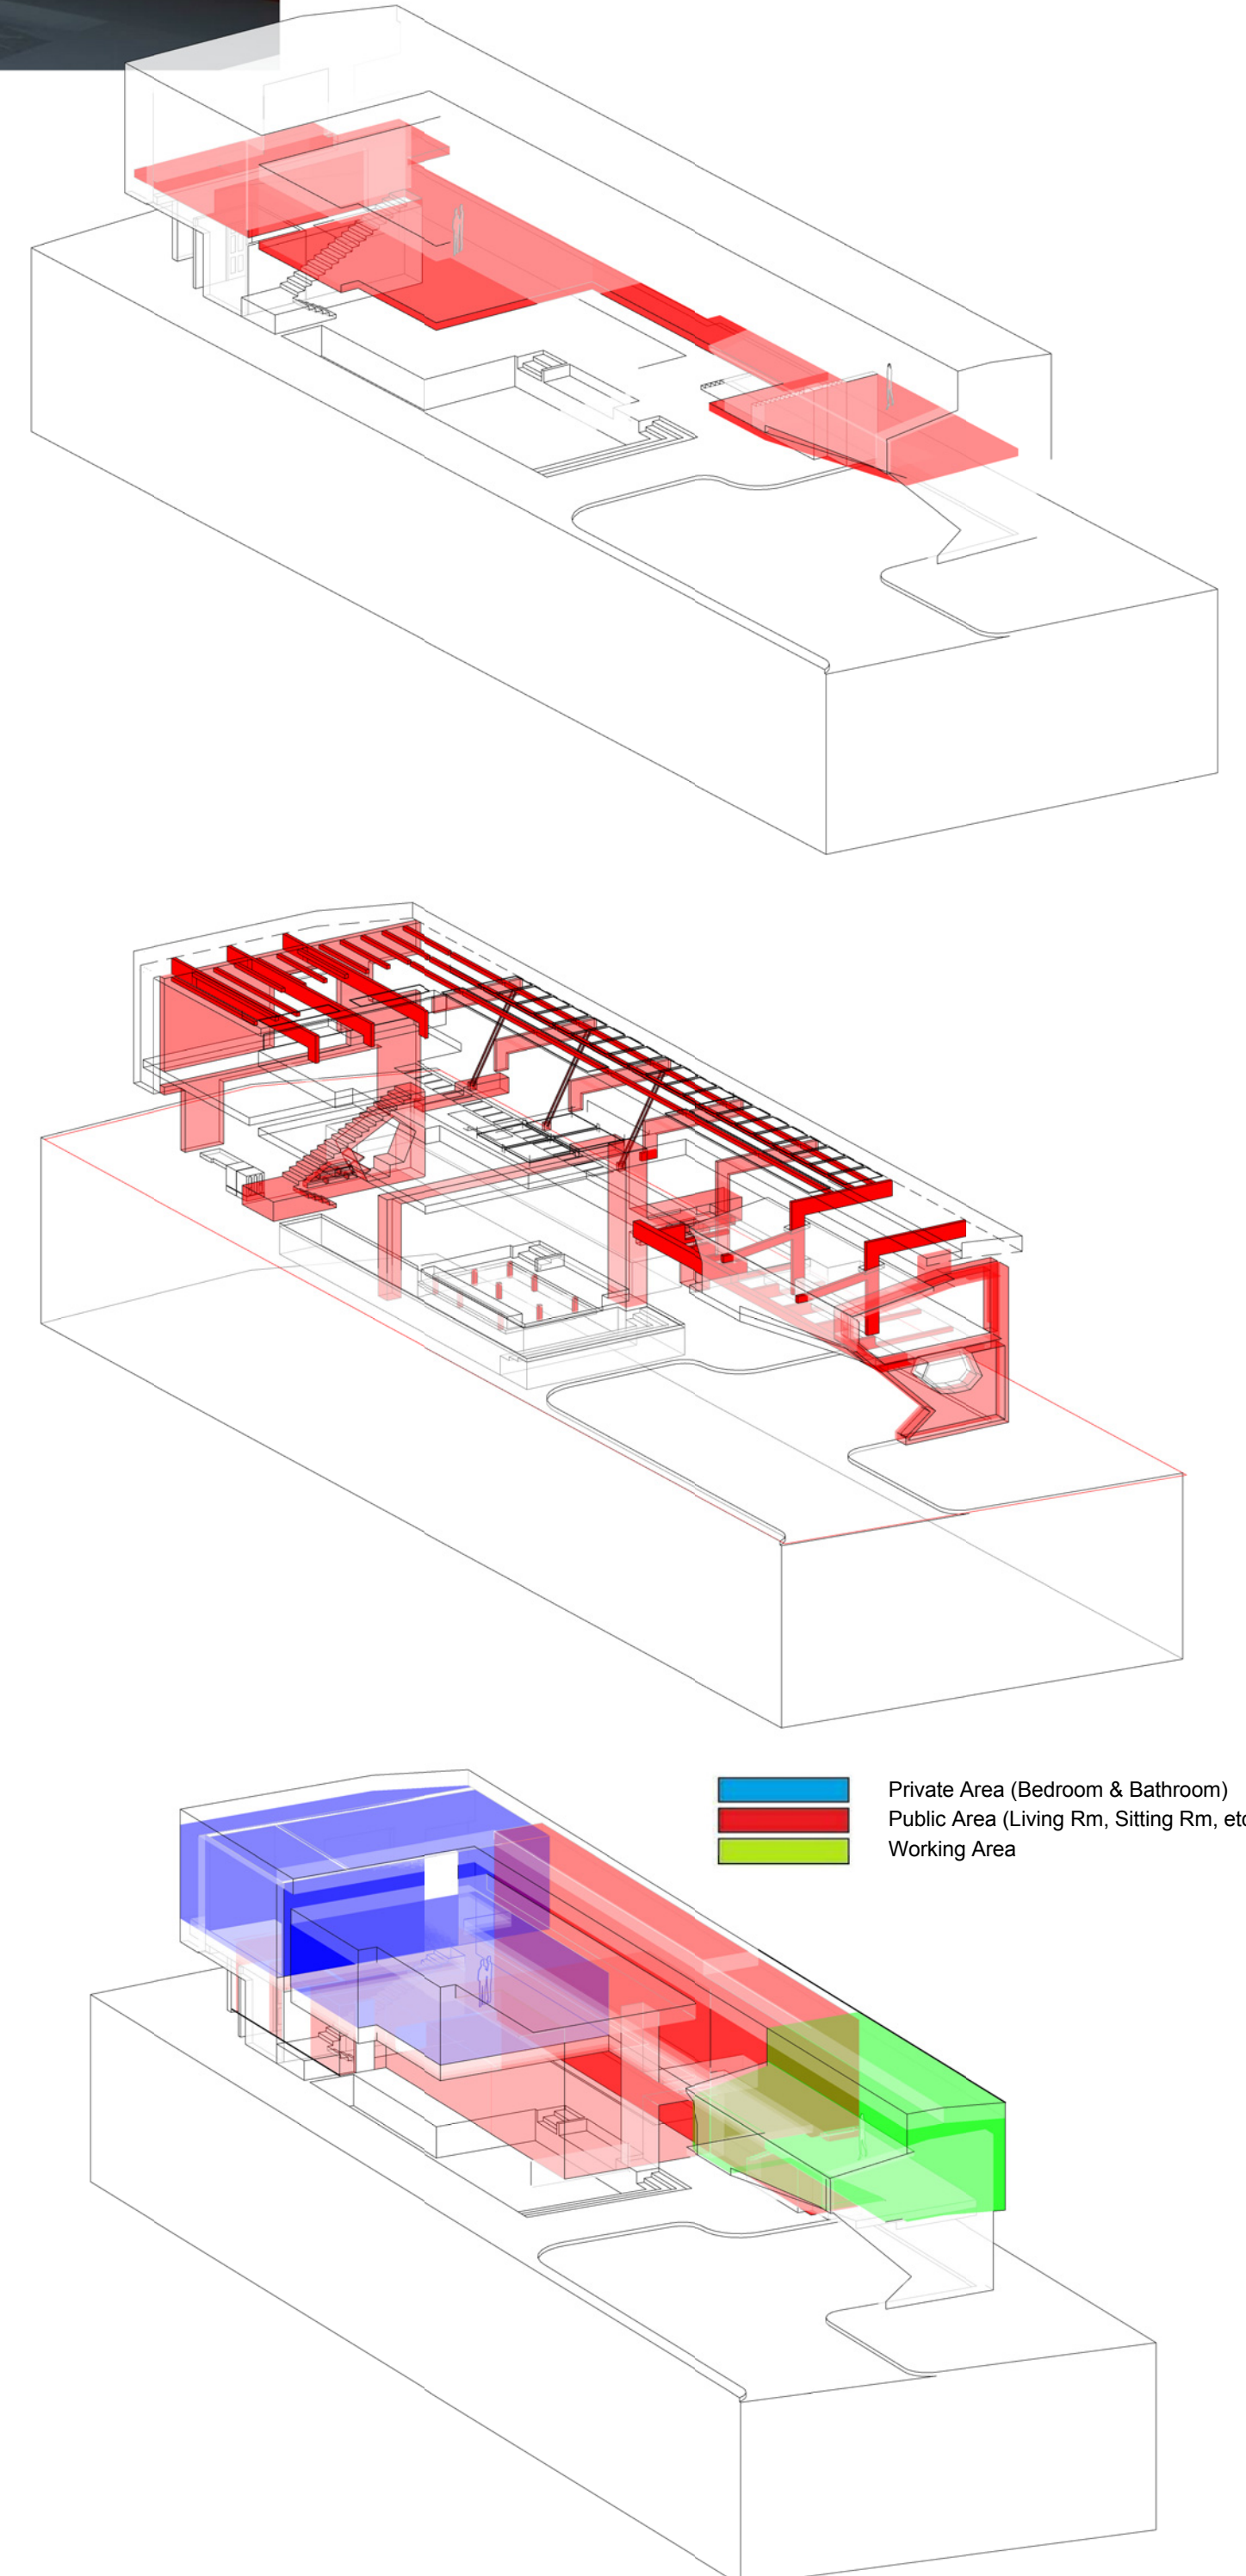
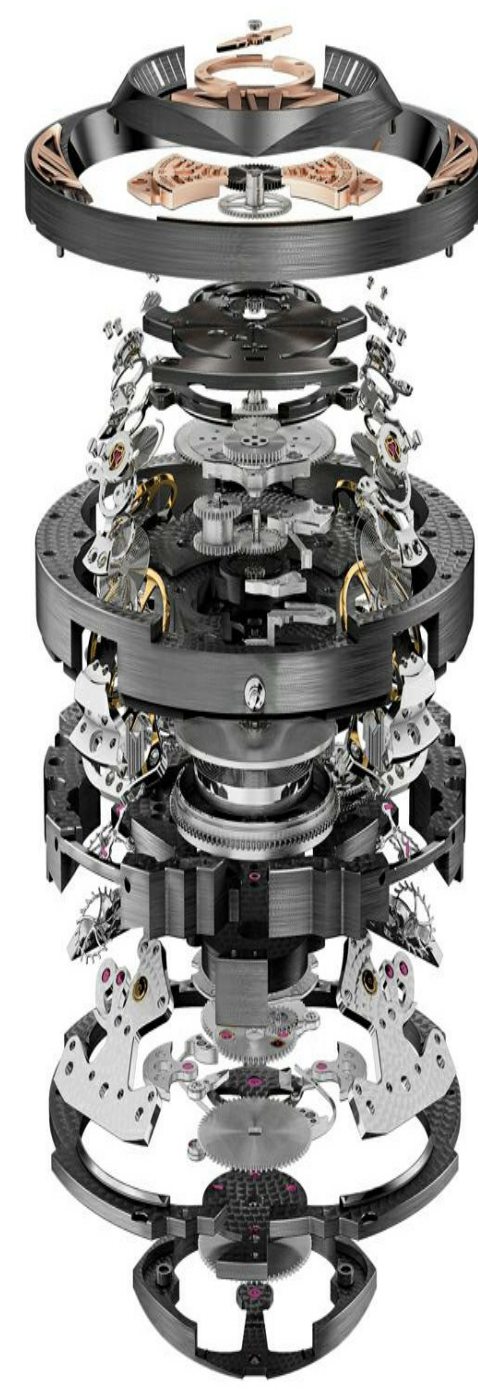
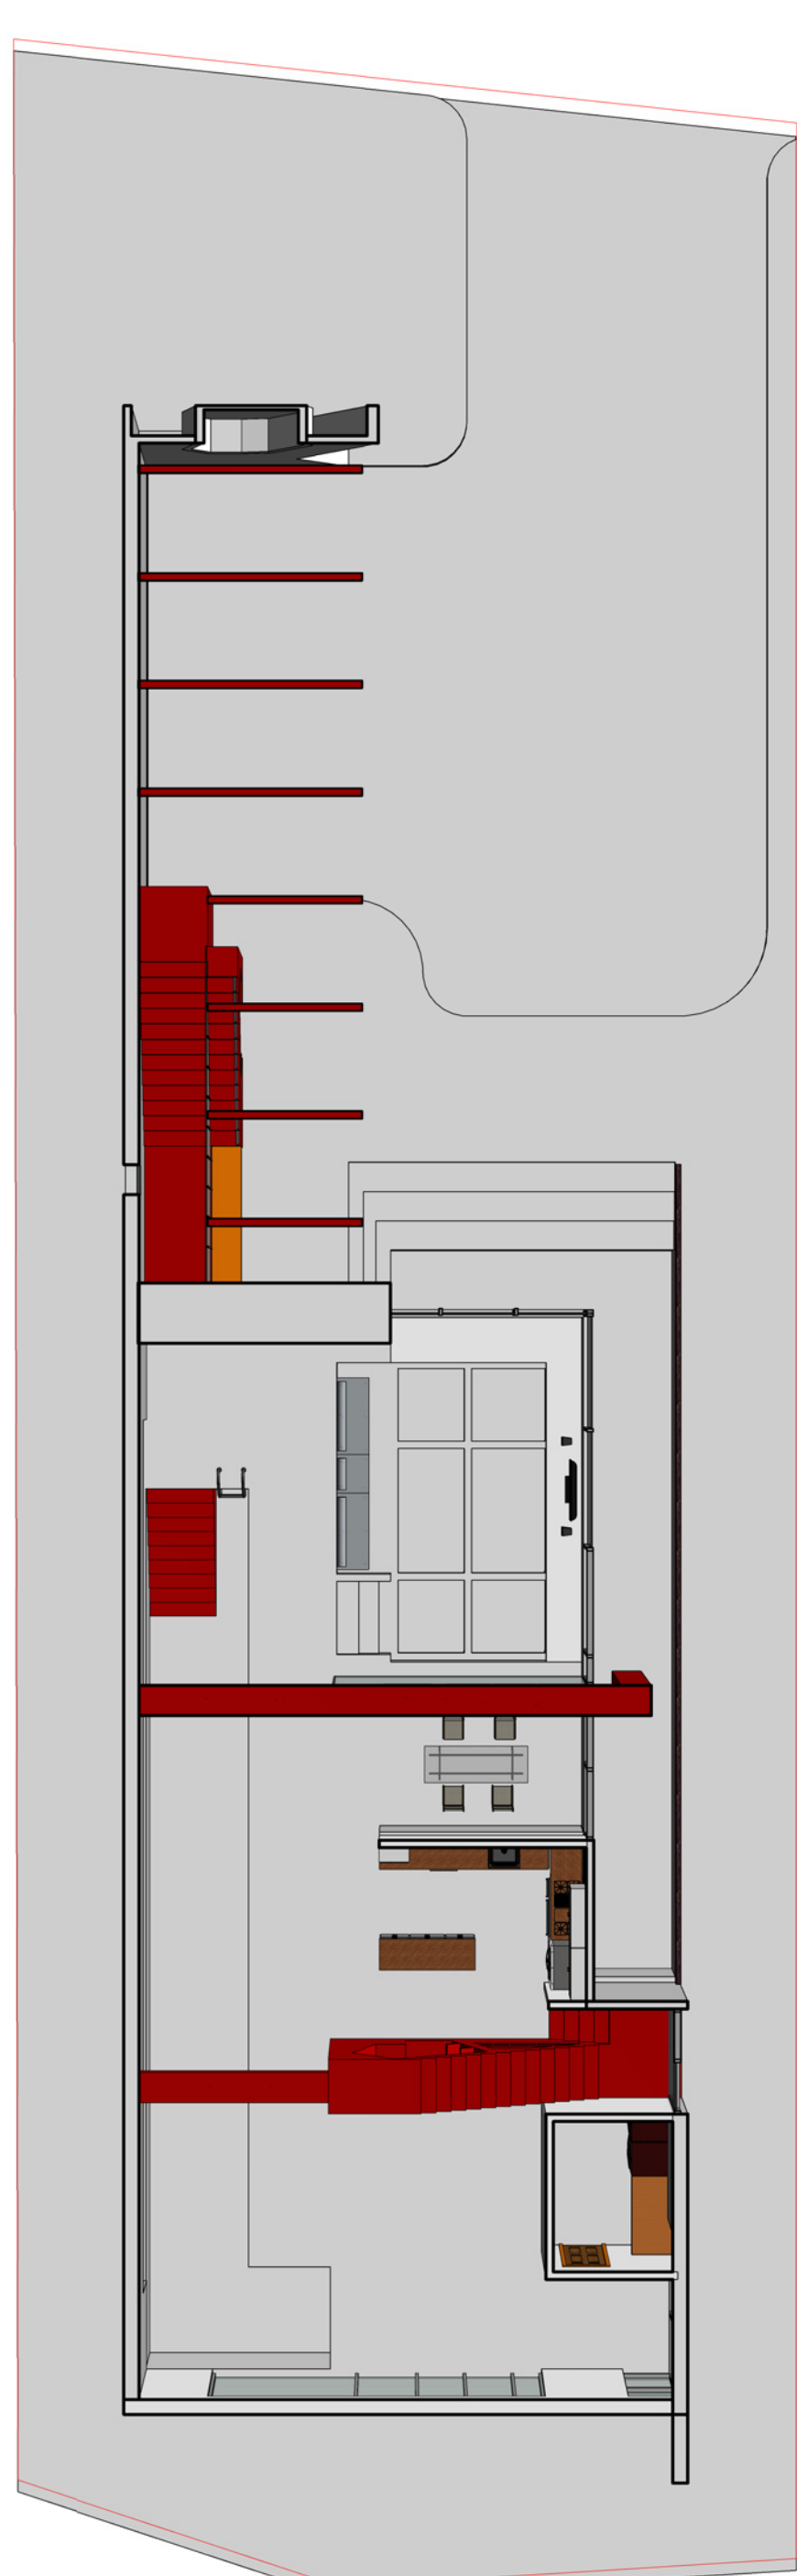


HOUSE FOR WATCHMAKER

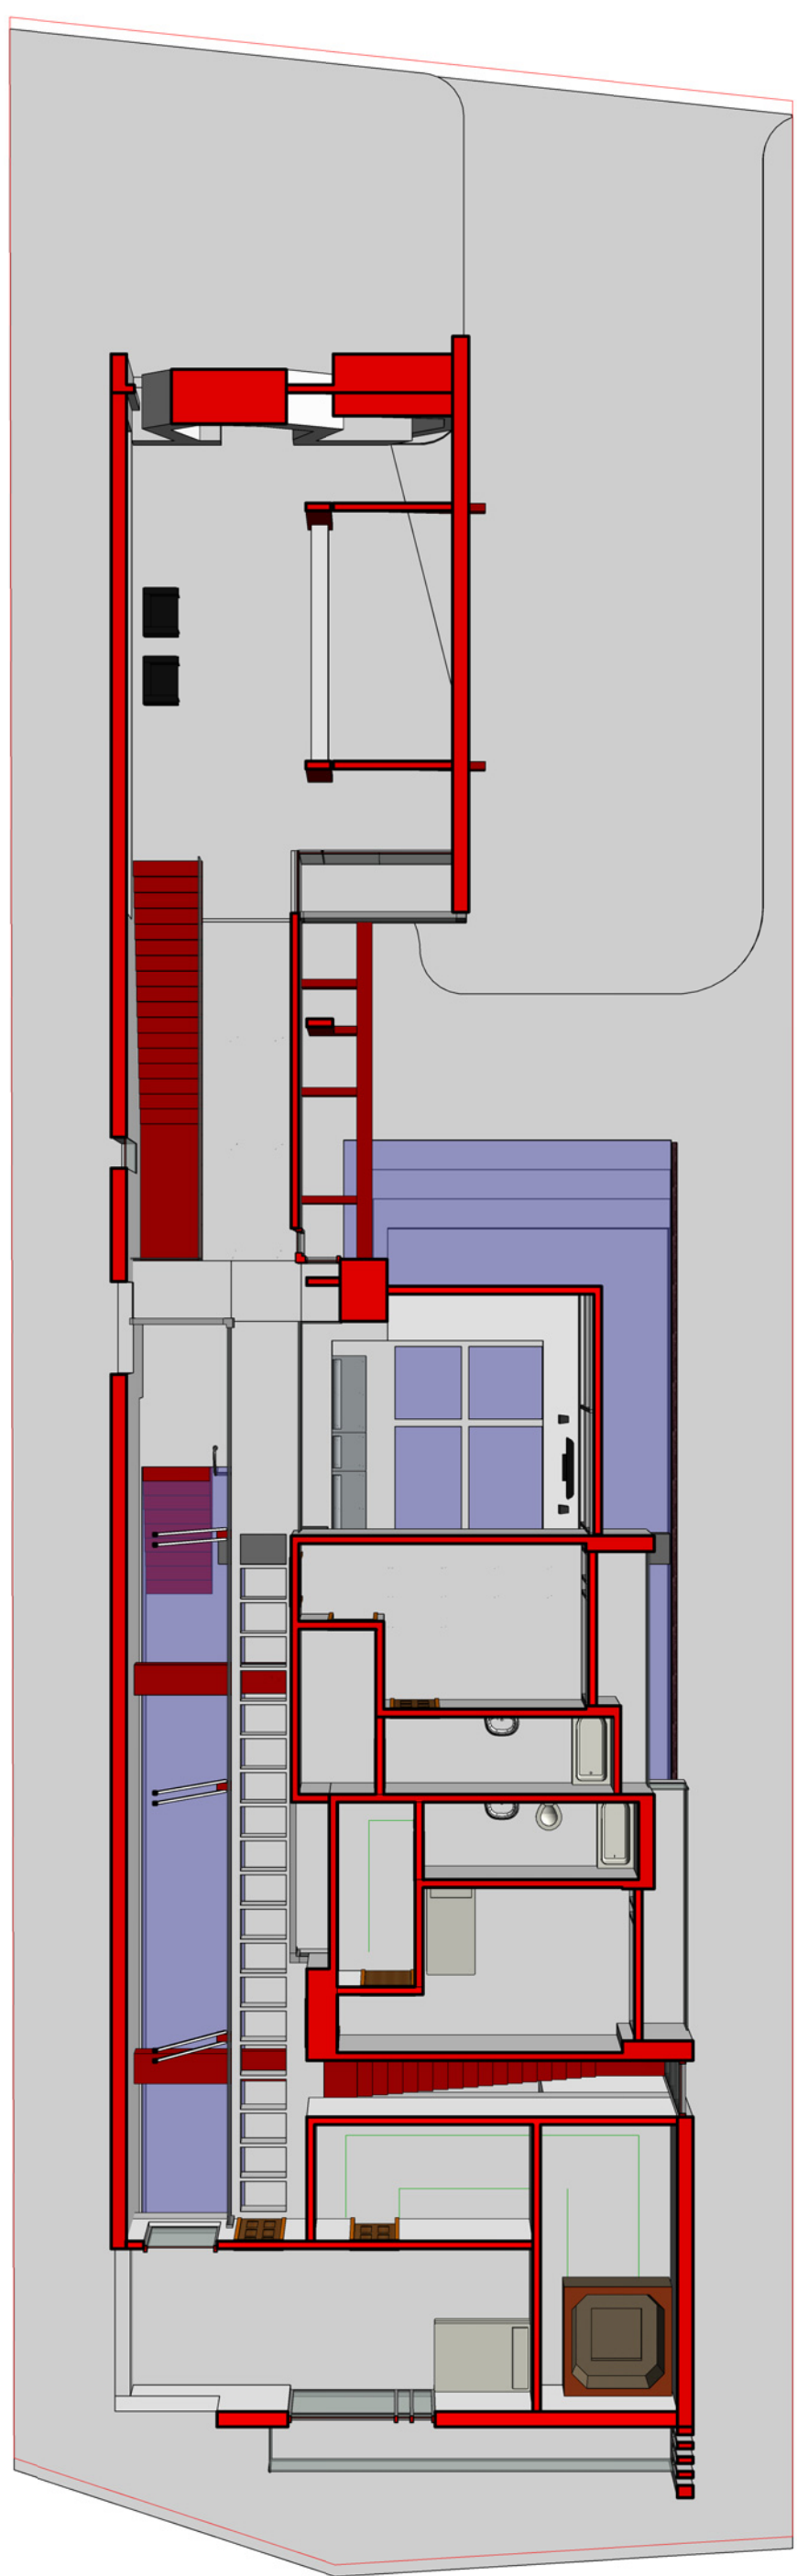

DIFFERENT TYPE OF CEILING

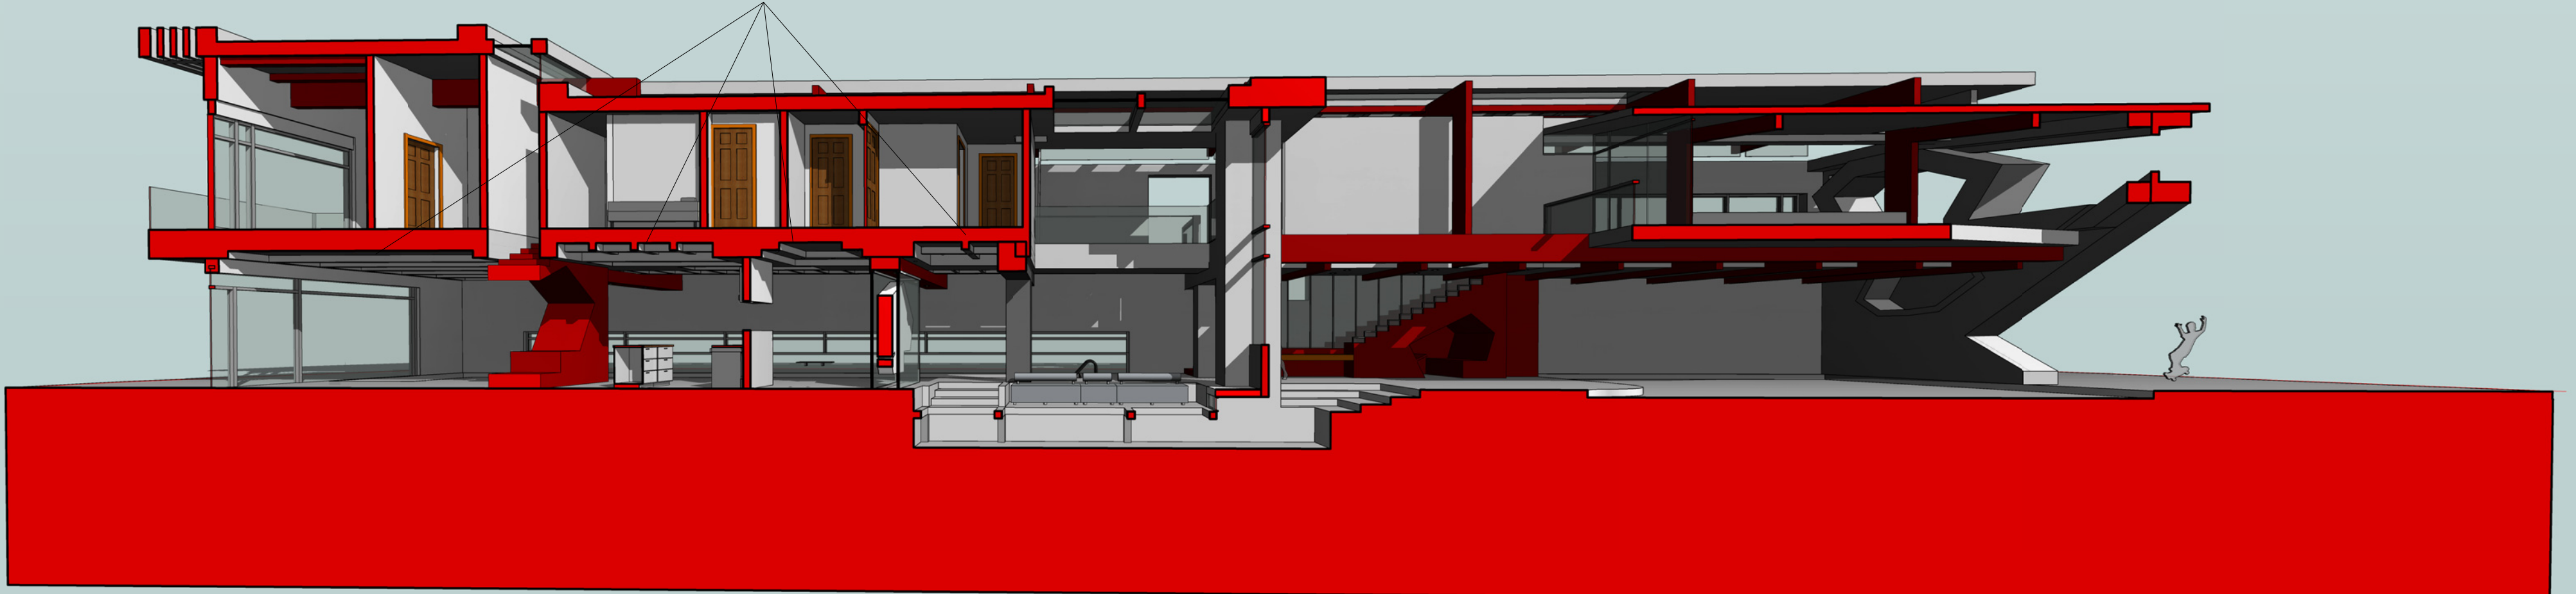

ARCH 120
TWO STORIES
RESIDENTIAL DESIGN

CHUNG MING CHIU